


# PFLANZSCHEMA

ELZ

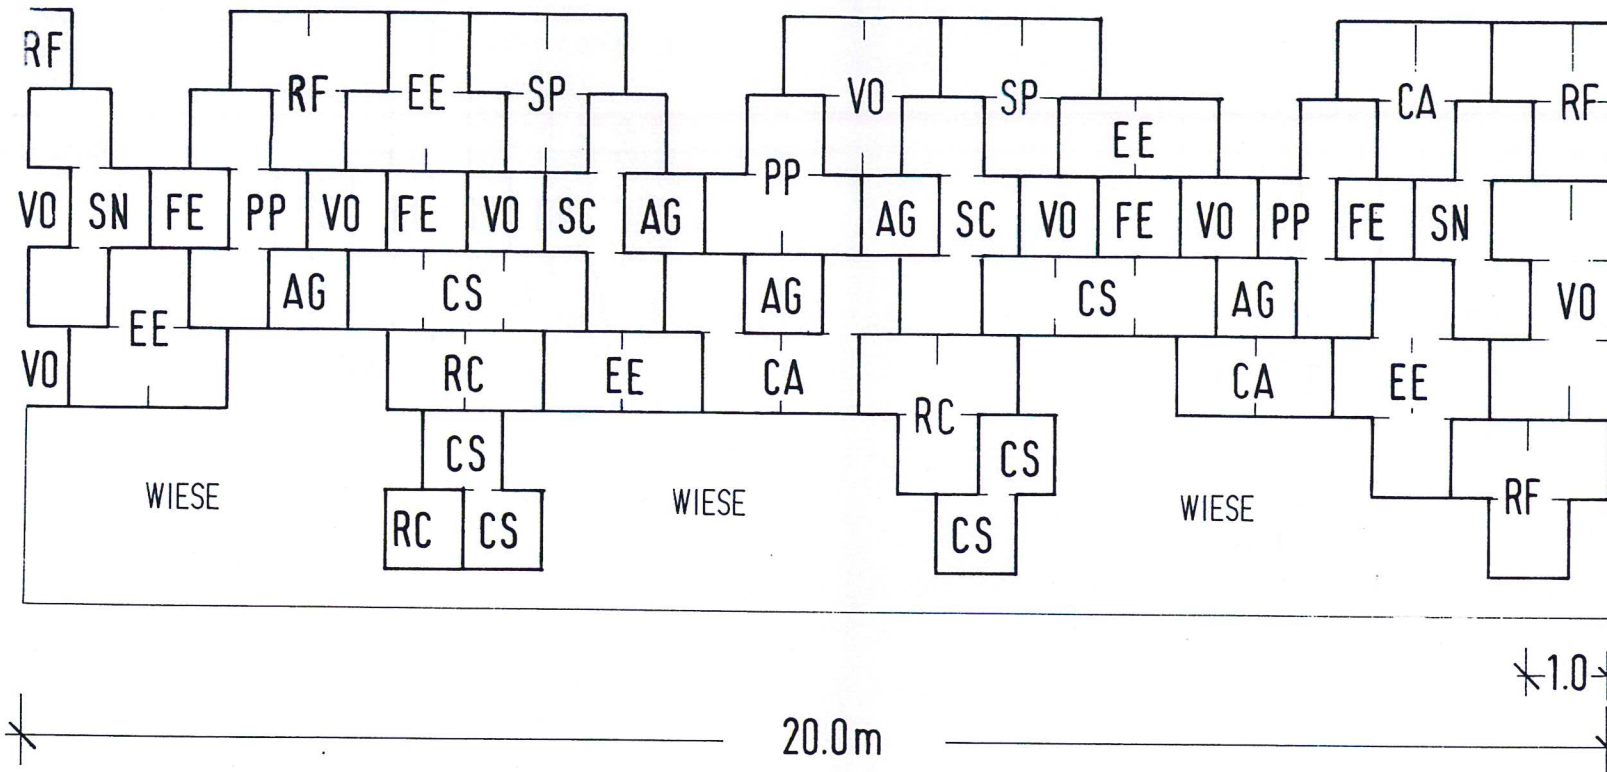

AG	ALNUS GLUTINOSA	Schwarzerle
CA	CORYLUS AVELLANA	Haselnuß
CS	CORNUS SANGUINEA	Roter Hartriegel
EE	EUONYMUS EUROPAEA	Pfaffenhütchen
FE	FRAXINUS EXCELSIOR	Gemeine Esche
PP	PRUNUS PADUS	Traubenkirsche
RC	ROSA CANINA	Hundsrose
RF	RHAMNUS FRANGULA	Faulbaum
SC	SALIX CAPREA	Sal-Weide
SN	SAMBUCUS NIGRA	Schwarzer Holunder
SP	SALIX PURPUREA	Purpur-Weide
VO	VIBURNUM OPULUS	Gemeiner Schneeball